


REGION 4 FAS STORAGE BUILDING ADDITION AT THE

# CUSTER AVENUE

# WAREHOUSE FACILITY - REBID

930 CUSTER AVENUE WEST, HELENA, MT


FWP PROJECT #7193729

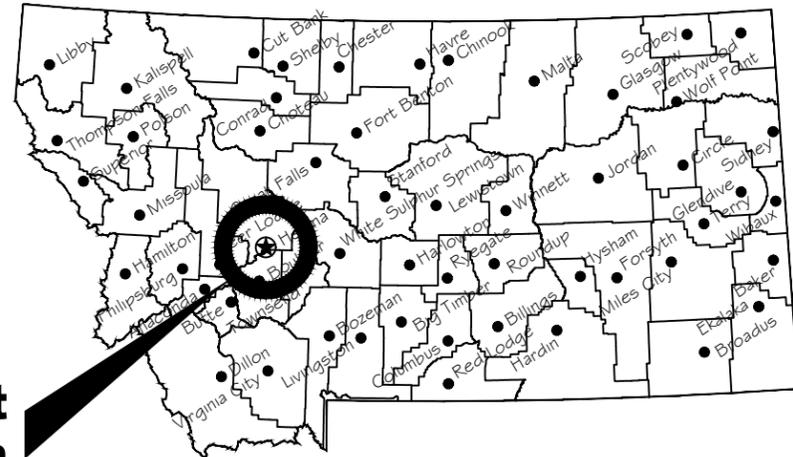

**Project Location**

## Location Map

No Scale

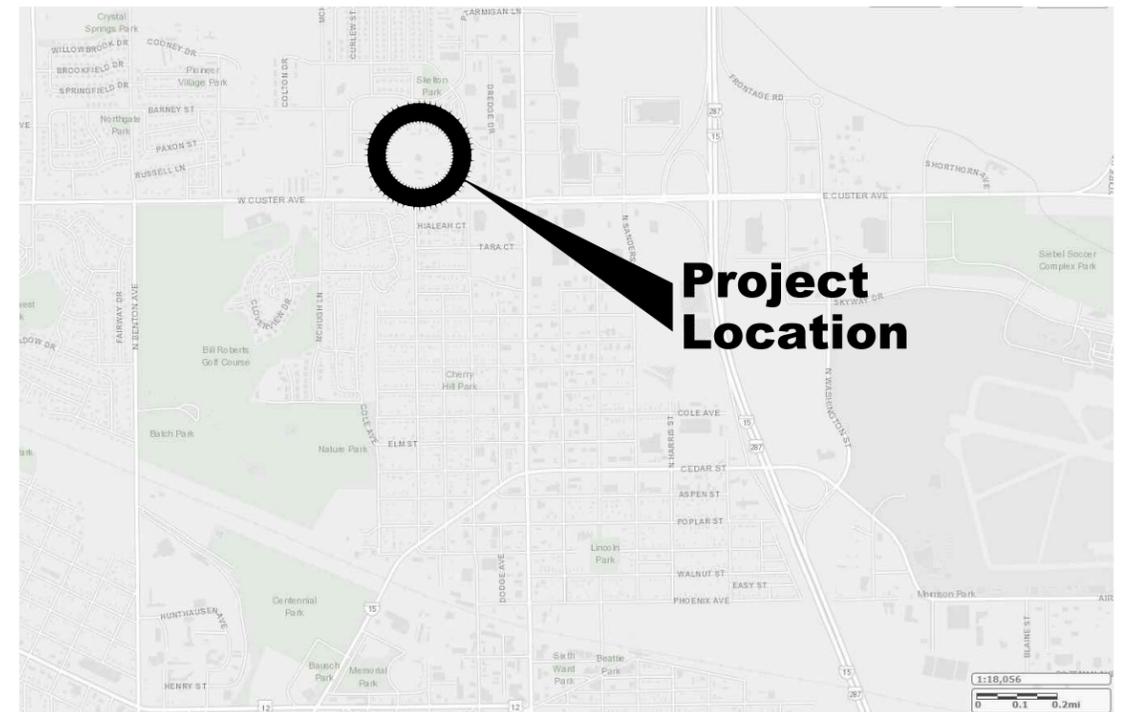

**Project Location**

## Vicinity Map

No Scale

**North**



MONTANA FISH, WILDLIFE AND PARKS  
DESIGN AND CONSTRUCTION

[fwp.mt.gov/Doing\\_Business/Design#Construction](http://fwp.mt.gov/Doing_Business/Design#Construction)

## DRAWING INDEX

- 1 COVER SHEET
- 2 SITE PLAN

B. Mangum 3/24/2020  
DRAWN BY: DATE:  
CHECKED BY: DATE:

APPROVED BY: DATE:  
APPROVED BY: DATE:

APPROVED BY: DATE:  
APPROVED BY: DATE:




**MONTANA FISH,  
WILDLIFE & PARKS**

**Cover Sheet**

Region 4 FAS Storage Addition at Custer Avenue

SHEET: 1 of 2

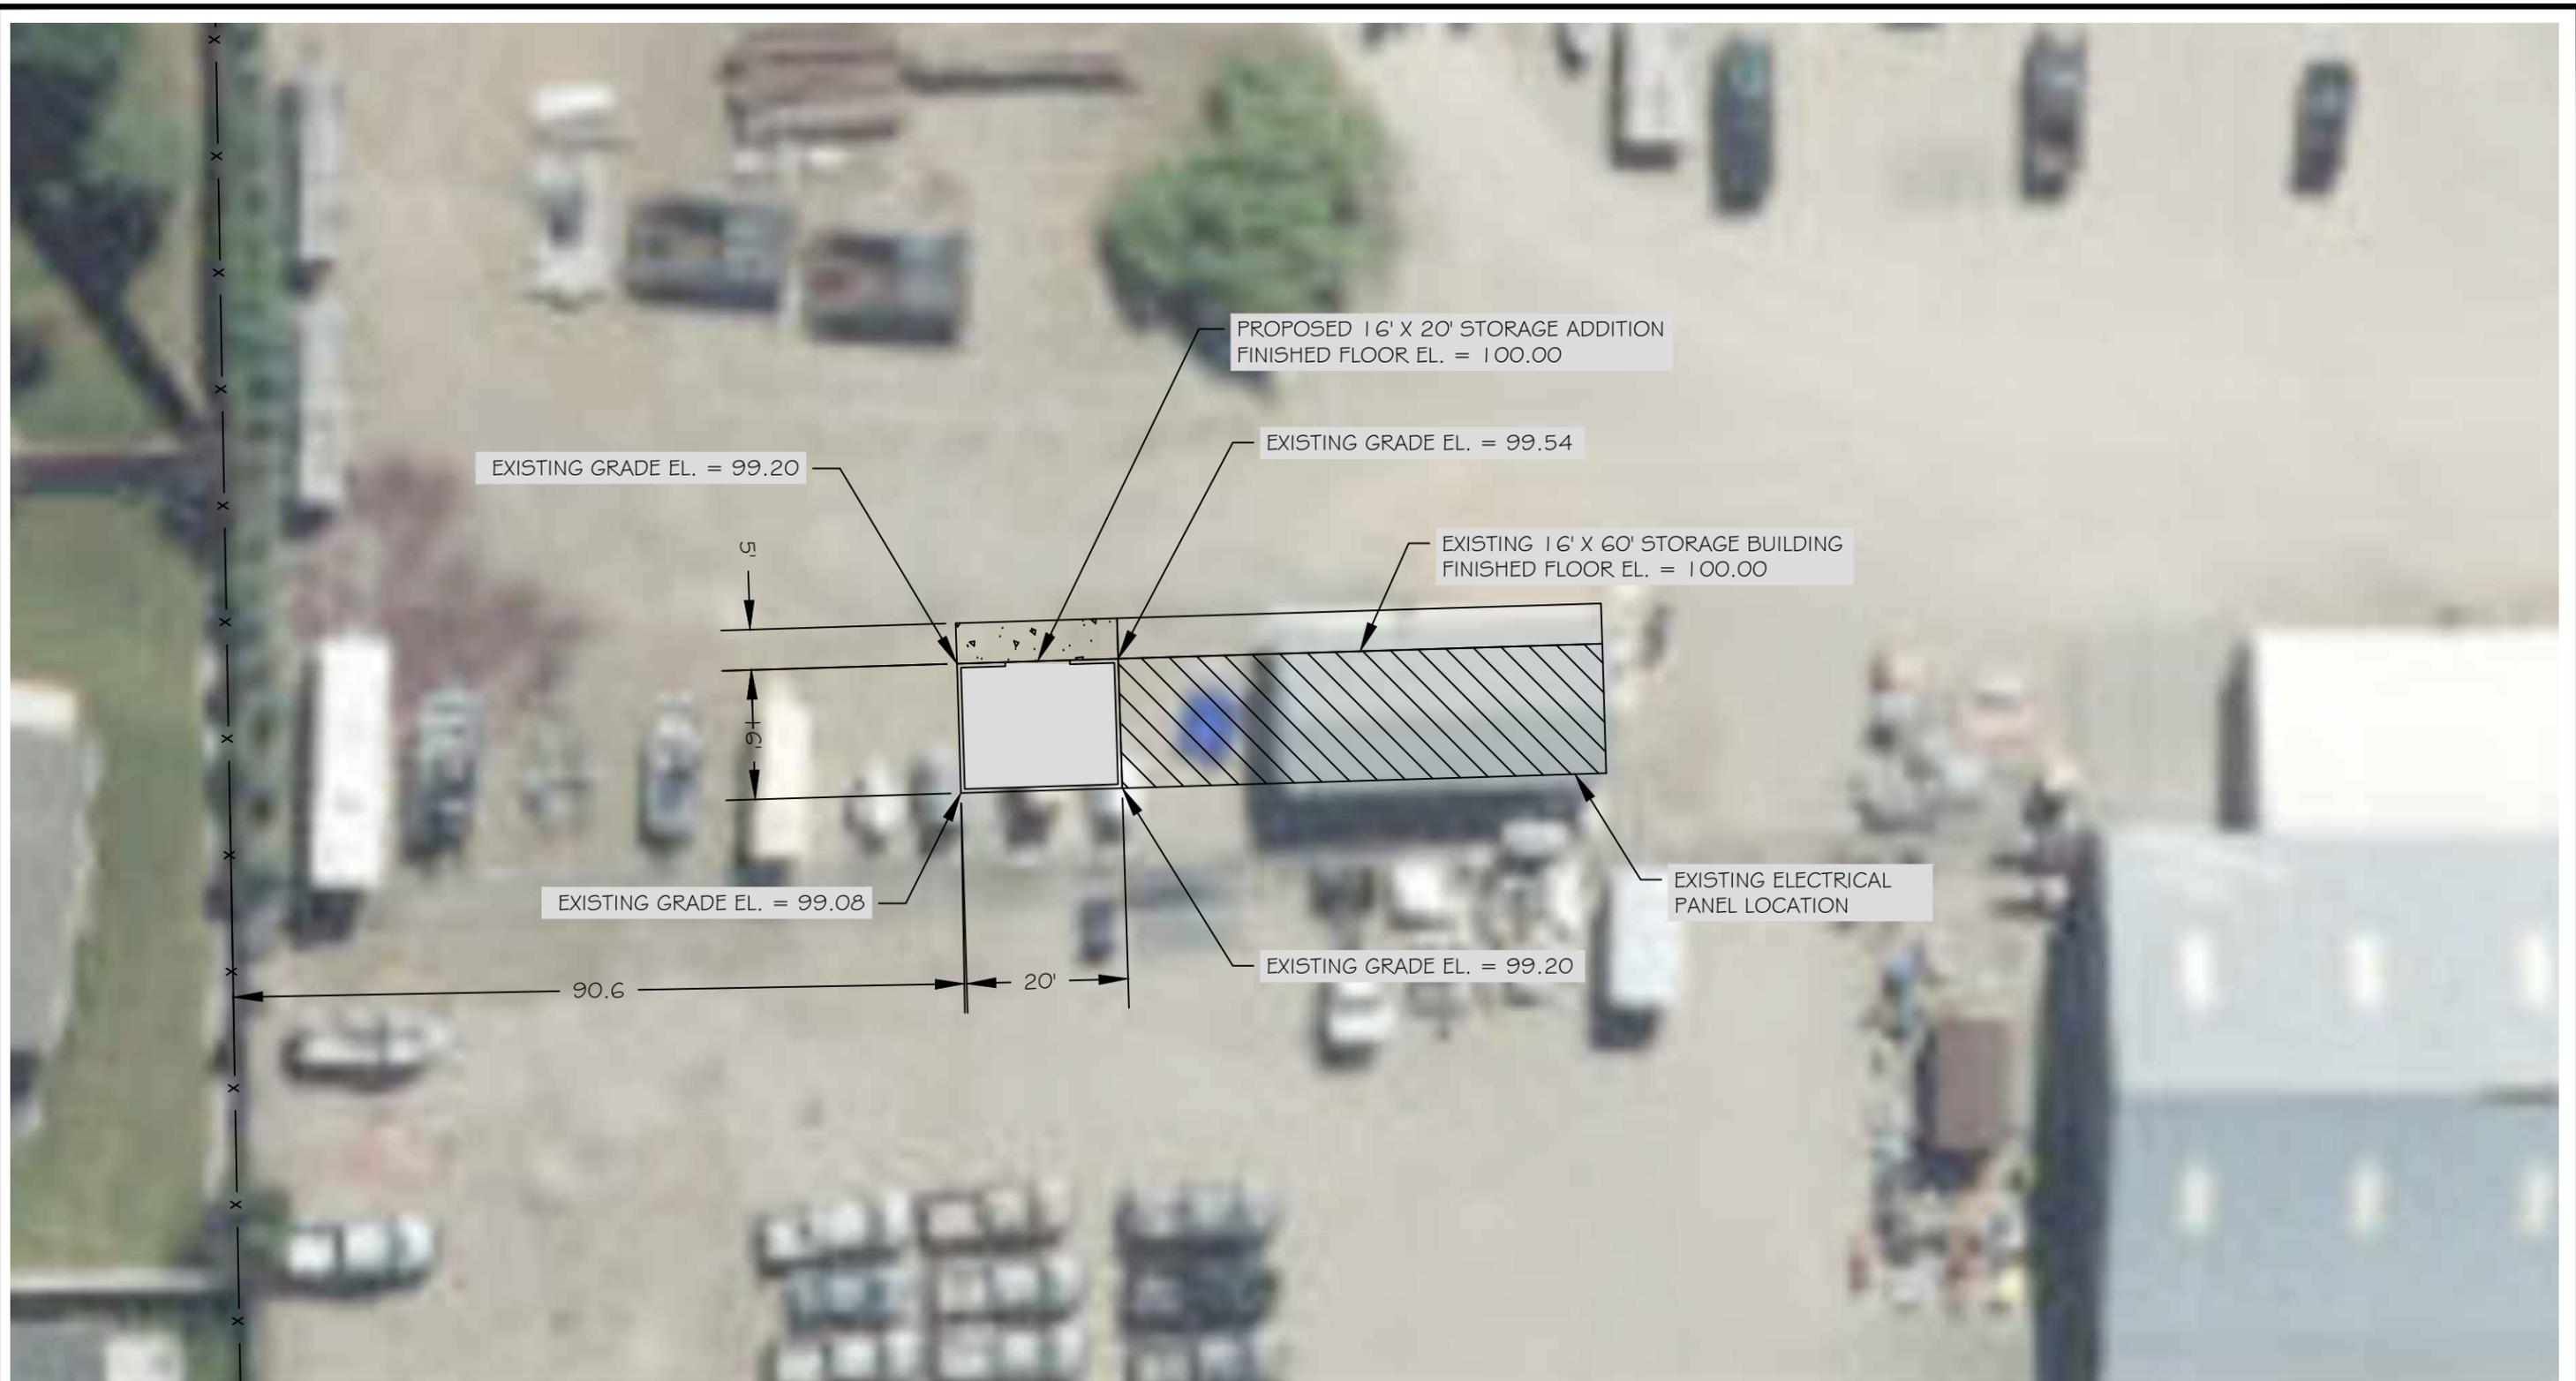

**Site Plan**

**North**



B. Mangum 3/24/2020  
 DRAWN BY: DATE:  
 CHECKED BY: DATE:

APPROVED BY: DATE:  
 APPROVED BY: DATE:

APPROVED BY: DATE:  
 APPROVED BY: DATE:



**MONTANA FISH,  
 WILDLIFE & PARKS**

**Site Plan - REBID**  
 Region 4 FAS Storage Addition at Custer Avenue

SHEET: 2 of 2