



<b>J. Mongoven</b>	<b>9/2018</b>				
DRAWN BY:	DATE:	REVISED BY:	DATE:	APPROVED BY:	DATE:
CHECKED BY:	DATE:	APPROVED BY:	DATE:	APPROVED BY:	DATE:




Site Plan Segment C-D  
Spotted Dog WMA

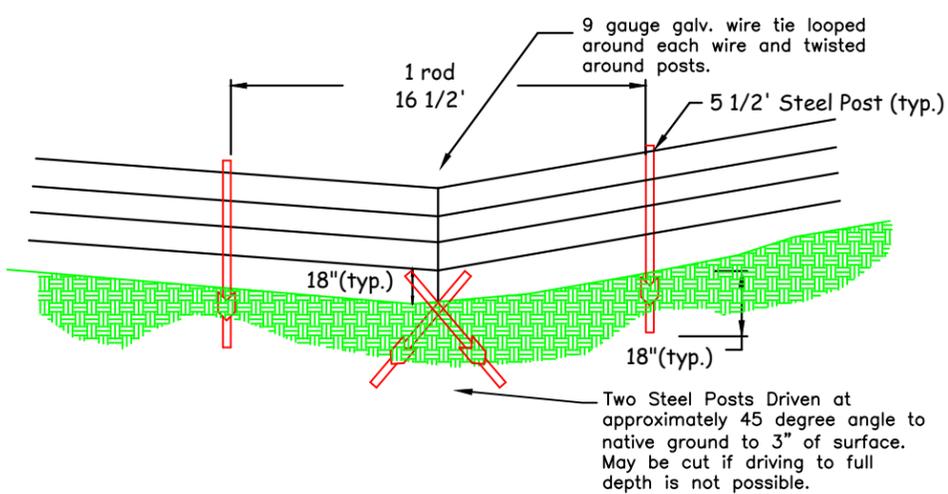


**Typical Deadman Anchor Detail**

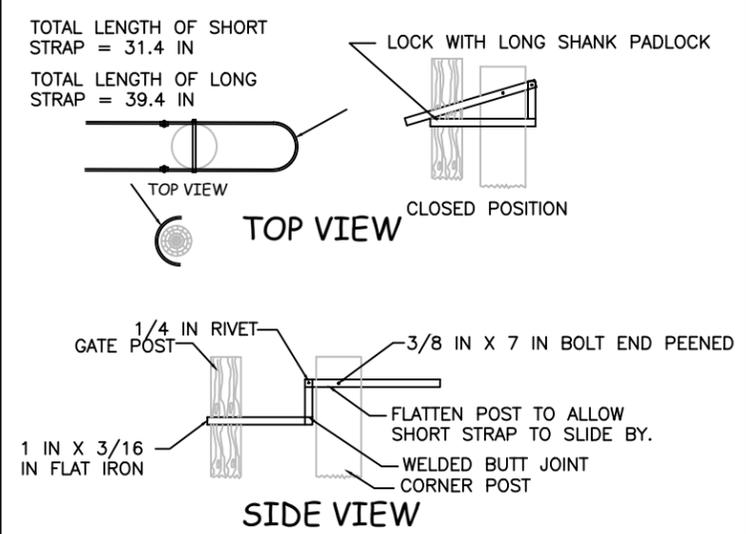

**Gate Closure Detail**

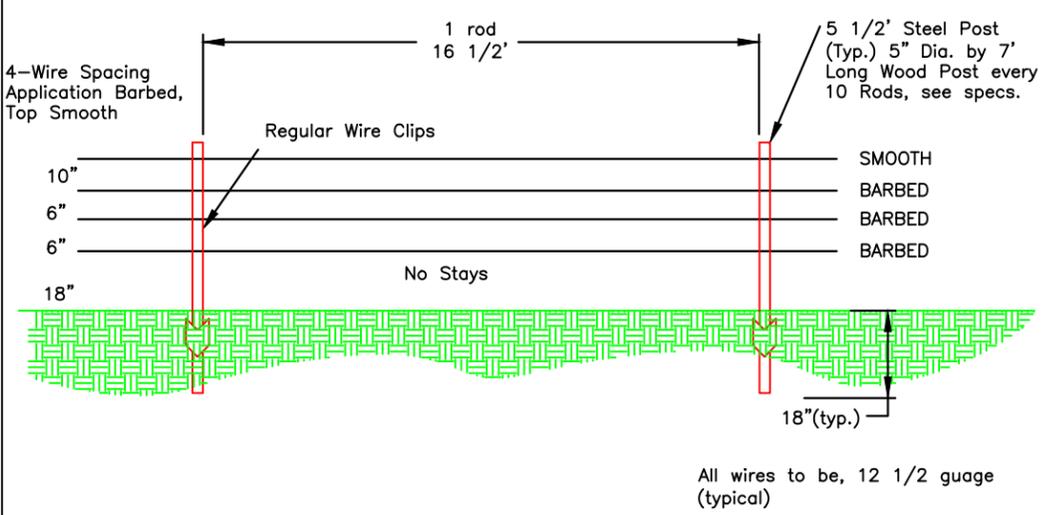


**Line Post**

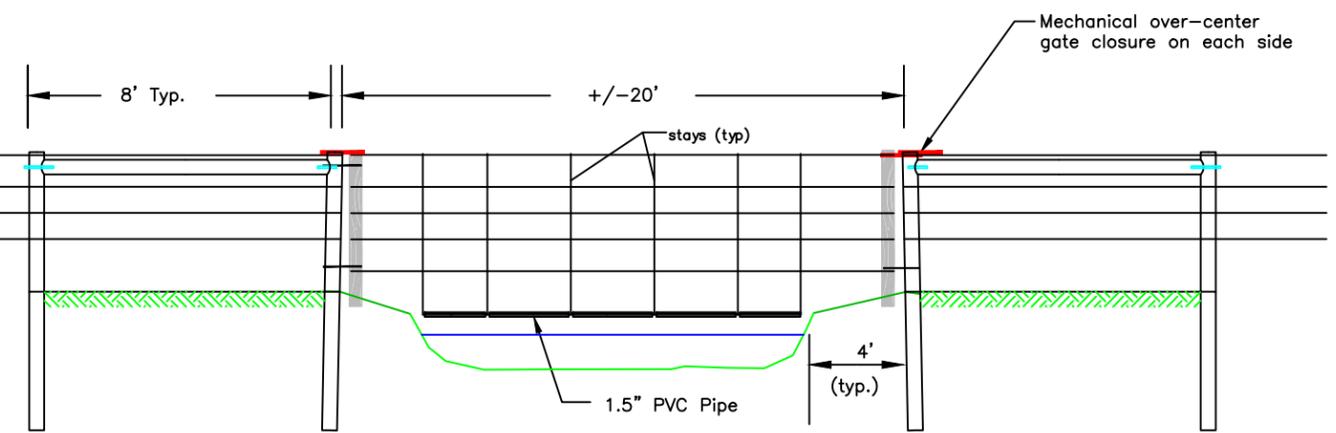

**Stream Crossing**

NOTES:  
Extend stays to bottom wire attached to posts, creating a hinge point to pass debris beneath or through bottom wires of stream crossing through 1.5" PVC pipe between stays Bottom wire to be 1 ft above water elevation

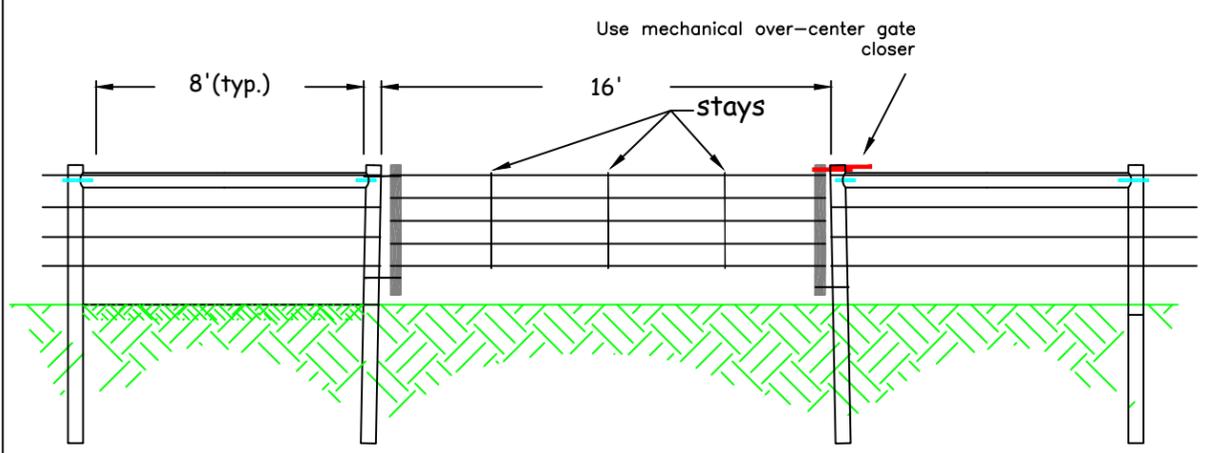

**Wire Gate (5 Strand)**


NOTES:  
All Gate Wire to be Double Strand Smooth. Not To Scale

J. Mongoven	9/2018				
DRAWN BY:	DATE:	REVISED BY:	DATE:	APPROVED BY:	DATE:
CHECKED BY:	DATE:	APPROVED BY:	DATE:	APPROVED BY:	DATE:




**Fencing Details**  
Spotted Dog WMA (near Avon, MT)


SHEET: 7 of 8

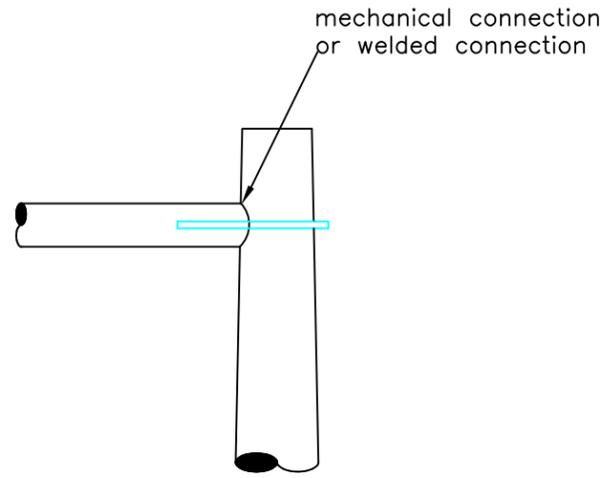

Metal Post Fastening Detail

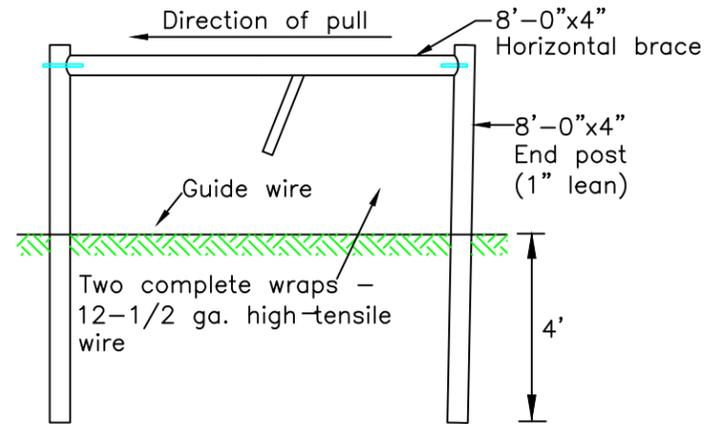


Metal Single-Span Brace Assembly  
(single panel)

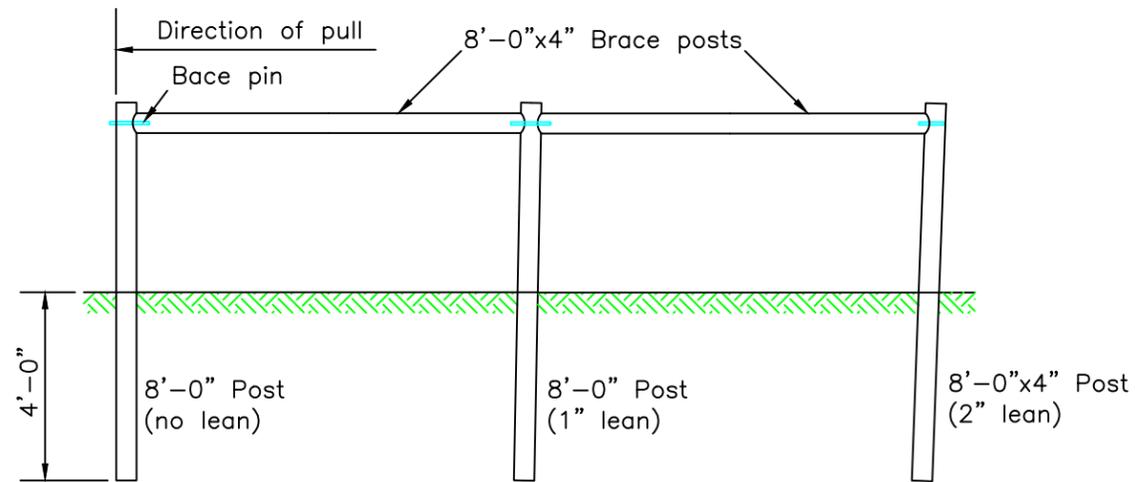

Metal Double-Span Brace Assembly  
(double panel)

located at each end of gates  
and at corners, each direction

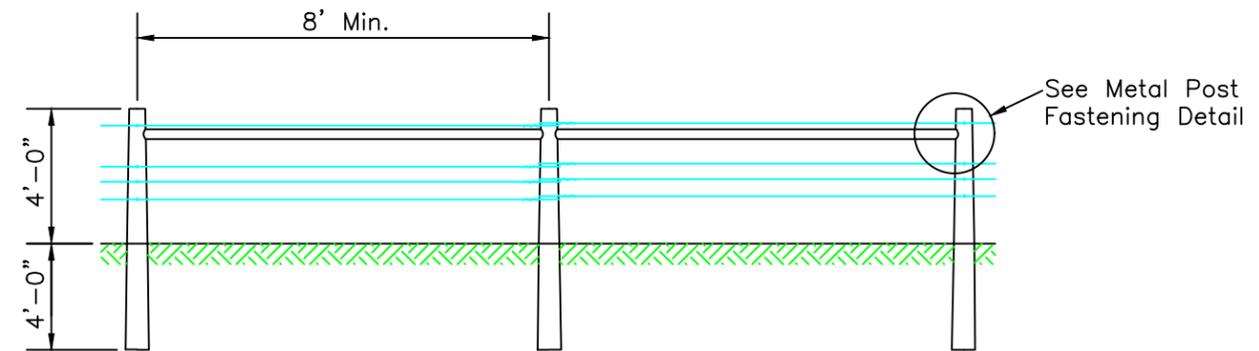

Metal Double-Brace Double-Sided Pull Assembly

J. Mongoven 9/2018  
DRAWN BY: DATE:  
CHECKED BY: DATE:

REVISED BY: DATE:  
APPROVED BY: DATE:

APPROVED BY: DATE:  
APPROVED BY: DATE:




**Montana Fish,  
Wildlife & Parks**

Fencing Details  
Spotted Dog WMA (near Avon, MT)

SHEET: 6  
of 8


# WIRE JACKLEG FENCE WITH TOP RAIL - DETAILS

(Not to Scale)

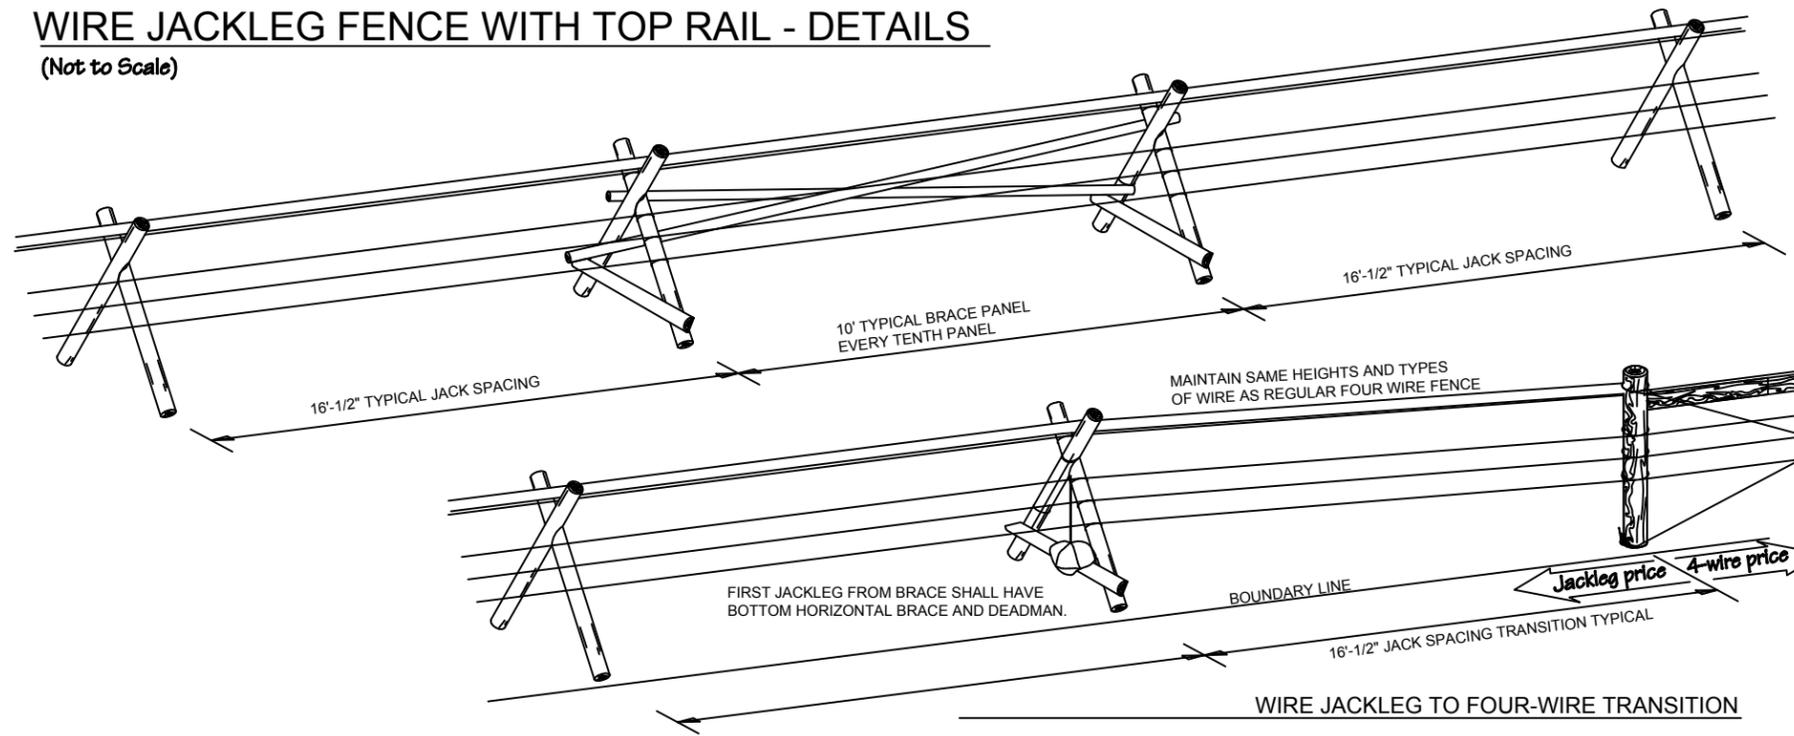

JACK POSTS MIN. 5" DIA., 52" LONG, PEELED, MACHINED NOTCHED AND BUTT TREATED PER AWPA STANDARDS


FASTEN JACKS TOGETHER WITH 8" TIMBERLOK® SCREWS, 7"x5/16" RING SHANK NAILS OR APPROVED EQUIVALENT

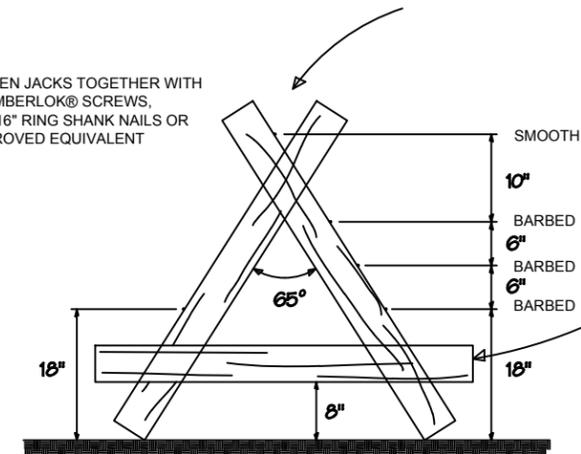

BRACE PANEL JACKS SHALL HAVE A NOTCHED FULL ROUND POST OR SPLIT POST AT BOTTOM TO PREVENT JACK FROM SPREADING AND TO ADD RIGIDITY

TOP WIRE TO BE TWO STRAND, TWISTED SMOOTH WIRE. BOTTOM 4 WIRES TO BE 2 STRAND TWISTED BARBED WIRE. SPACING FROM GROUND SHOULD BE 18"6"6"10"

ANGLE OF FENCE FACE SHALL NOT BE STEEPER THAN 10 DEGREES FROM VERTICAL. IF FACE IS TOO STEEP, REAR POST SHALL BE CUT OFF AT BOTTOM AND CUT SURFACE SHALL BE PAINTED WITH WOOD PRESERVATIVE AS PER AWPA STANDARDS.

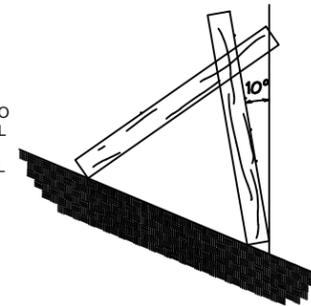

J. Mongoven	9/2018				
DRAWN BY:	DATE:	REVISED BY:	DATE:	APPROVED BY:	DATE:
CHECKED BY:	DATE:	APPROVED BY:	DATE:	APPROVED BY:	DATE:



**Montana Fish, Wildlife & Parks**

Fencing Details  
Spotted Dog WMA (near Avon, MT)

SHEET: 8 of 8