


Montana Fish, Wildlife and Parks Canyon Ferry WMA Boundary Fence 2020

Near Townsend, MT.


FWP # 7155350

Project Location

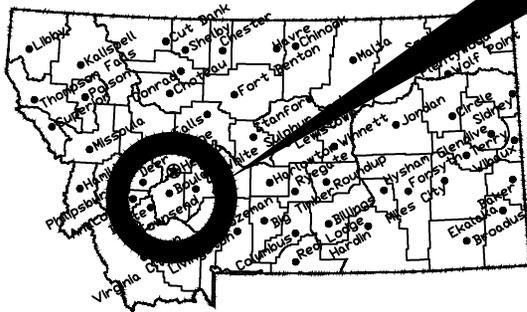

Location Map

No Scale

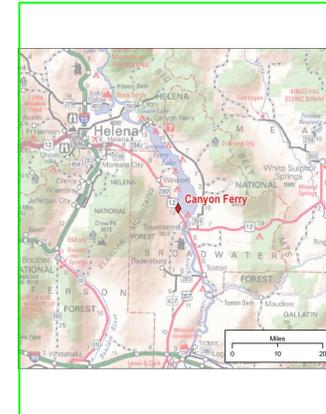

Vicinity Map

No Scale

North



MONTANA FISH, WILDLIFE AND PARKS
DESIGN AND CONSTRUCTION SECTION

MAILING ADDRESS: PO BOX 200701
HELENA, MT 59620-0701
TEL 406.841.4000
FAX 406.841.4004
fwp.mt.gov/Doing Business/Design&Construction

PHYSICAL ADDRESS: 1522 9th AVENUE
HELENA, MT 59601

DRAWING INDEX

1 COVER SHEET	9 --
2 FENCE LOCATIONS	10 --
3 FENCING DETAILS	11 --
4 FENCE SURVEYS	12 --
5 FENCE SURVEYS	13 --
6 --	14 --
7 --	15 --
8 --	16 --




P. Valle	2-2020	APPROVED BY:	DATE:	APPROVED BY:	DATE:
DRAWN BY:	DATE:	APPROVED BY:	DATE:	APPROVED BY:	DATE:
Phil J.	6-2018	APPROVED BY:	DATE:	APPROVED BY:	DATE:
CHECKED BY:	DATE:	APPROVED BY:	DATE:	APPROVED BY:	DATE:



**Montana Fish,
Wildlife & Parks**

Cover Sheet
Canyon Ferry WMA (Near Townsend, MT)

SHEET: 1 of 5

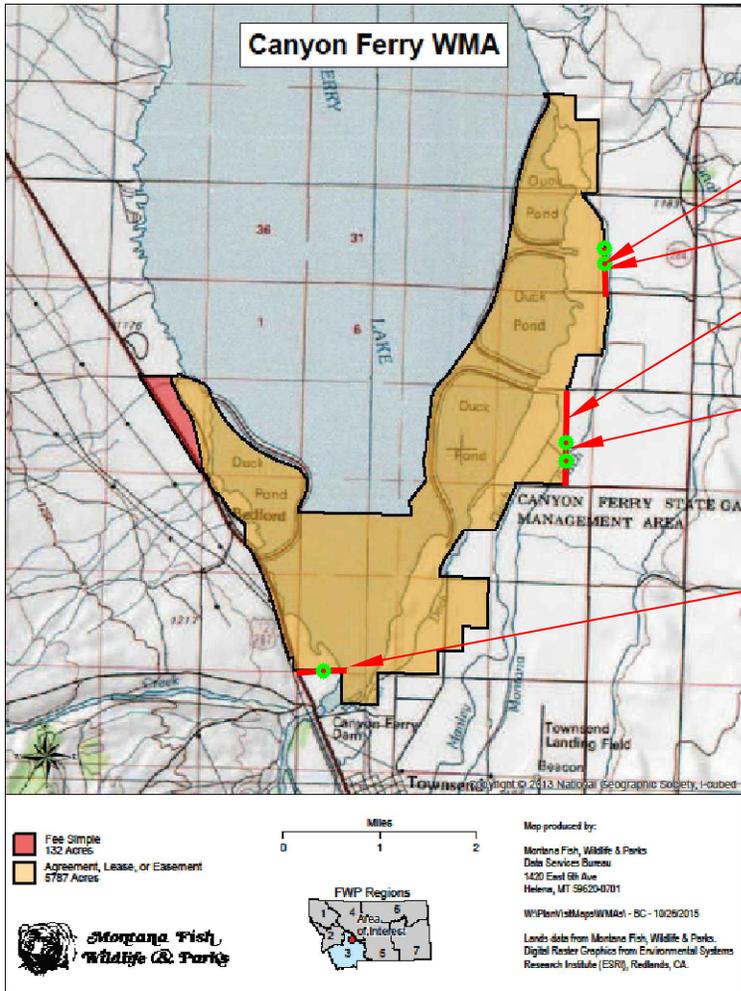

- Project Location
Fence smooth wire top & bottom
Gate at power pole
- Project Location
Fence smooth wire top & bottom
Gate at point #610
Do not damage Irr mainline at point #609
- Project Location
Fence smooth wire top & bottom

— New fence
● New Gate




P. Valle	1/2020				
DRAWN BY:	DATE:	REVISED BY:	DATE:	APPROVED BY:	DATE:
CHECKED BY:	DATE:	APPROVED BY:	DATE:	APPROVED BY:	DATE:




Fence Location
Canyon Ferry WMA (Near Townsend, MT)

SHEET: 2 of 5


Note: 4-Wire Smooth wire top and bottom

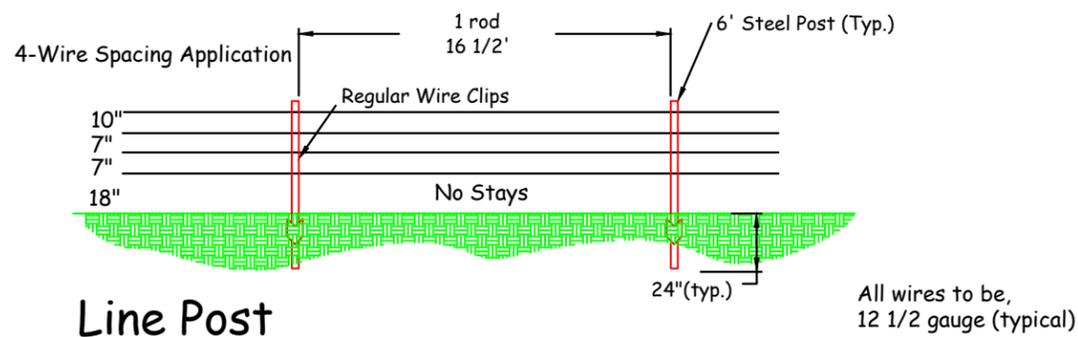


Line Post

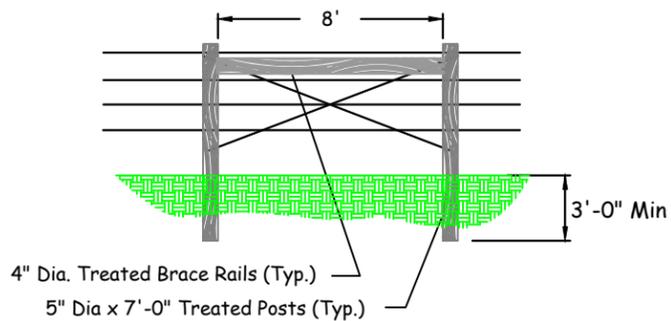


Single Panel

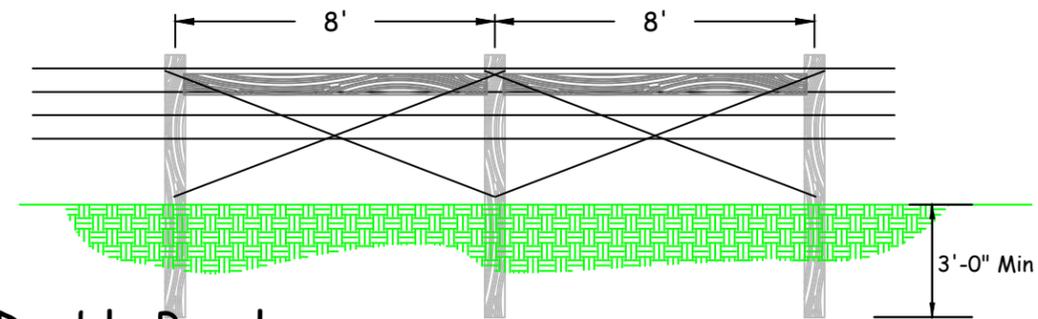


Double Panel

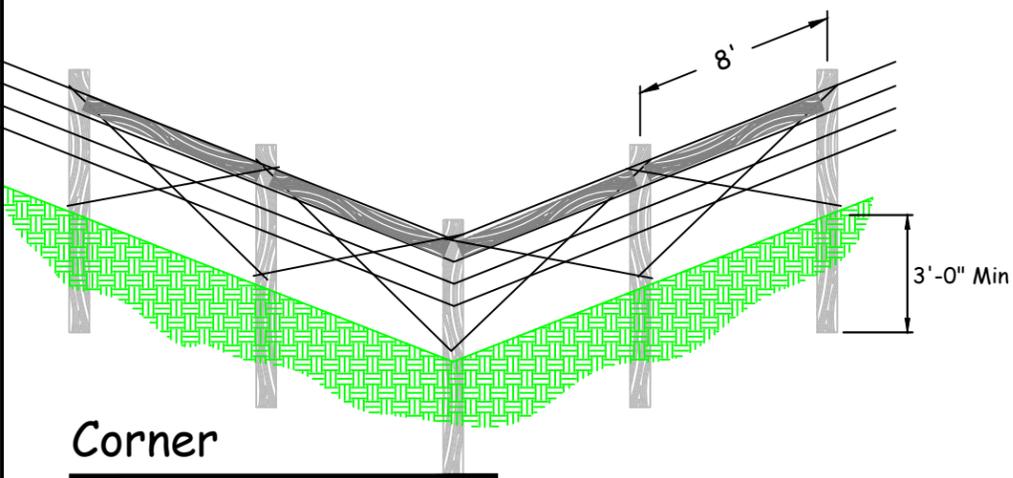

Corner

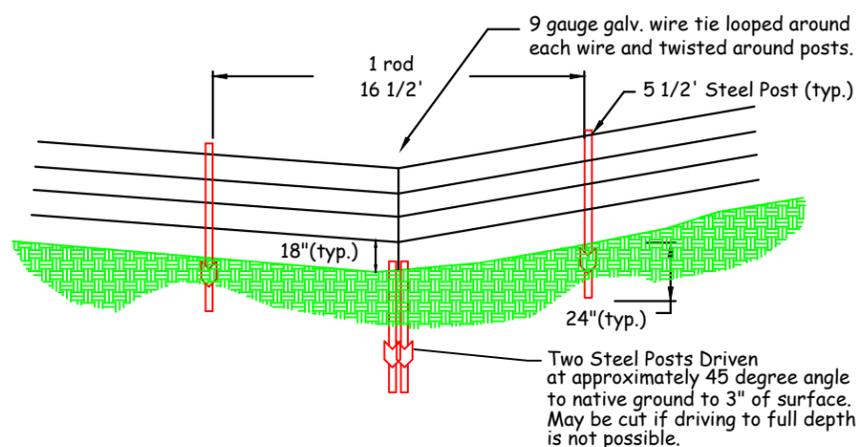

Typical Deadman Anchor Detail

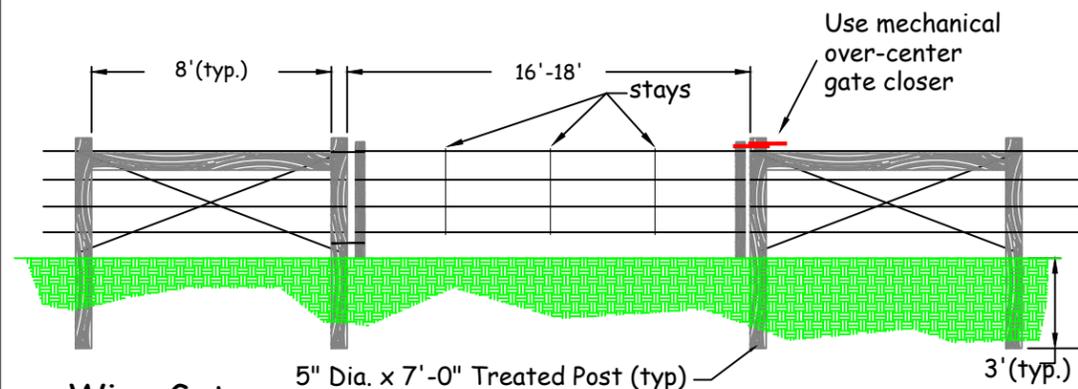

Wire Gate

* All Gate Wire to be Double Strand Barbed.
Not To Scale

P.Valle 2/2020
DRAWN BY: DATE: REVISOR BY: DATE: APPROVED BY: DATE:
CHECKED BY: DATE: APPROVED BY: DATE: APPROVED BY: DATE:



**Montana Fish,
Wildlife & Parks**

Fencing Details
Canyon Ferry WMA (near Townsend MT)


SHEET: 3 of 4

CERTIFICATE OF SURVEY


RETRACEMENT SURVEY OF A PORTION OF THE BOUNDARY
OF THE CANYON FERRY WILDLIFE MANAGEMENT AREA
FOR: MONTANA FISH, WILDLIFE & PARKS

SURVEYED: OCTOBER, 2019

2-608 76538

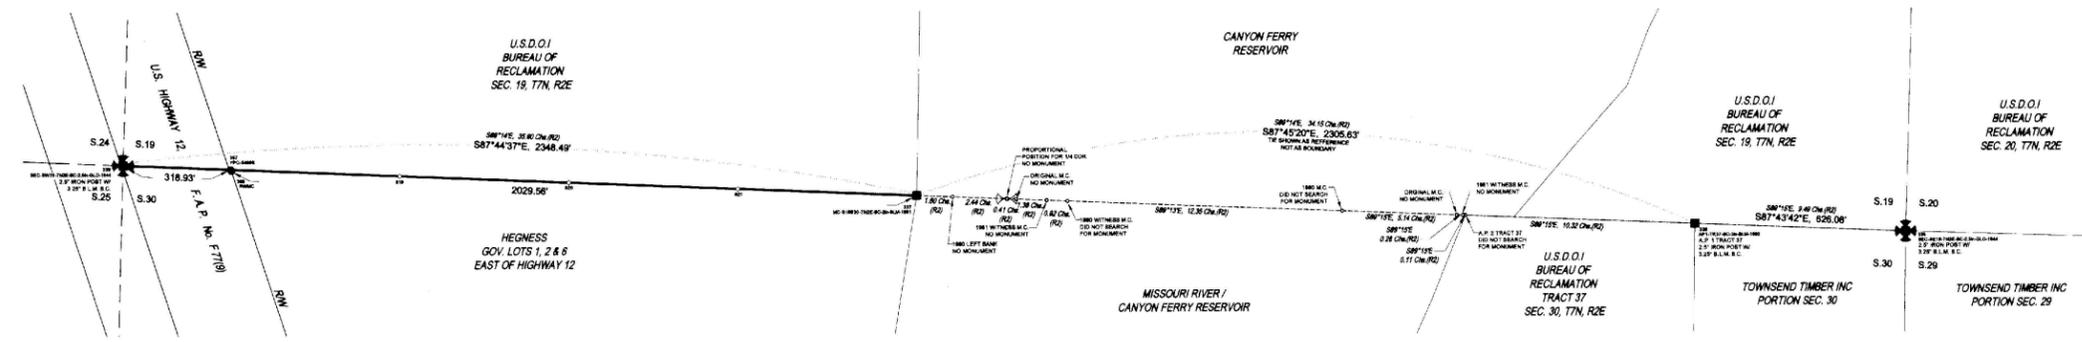

- LEGEND**
- = Found survey monument by others, as noted
 - = Found 2" iron post with 3-1/4" BLM Brass Cap
 - ▲ = Found 5/8" copper coated steel stake with 1-1/2" BLM Brass Cap
 - = Reset 5/8" copper coated steel stake with 1-1/2" BLM Brass Cap, stamped "AM"
 - = Calculated Point, Nothing Found or Set
 - (R) = Record per, 1963 BLM Dependent Resurvey by Lang & Oakes, Book 8636
 - (R2) = Record per, 1963 BLM Dependent Resurvey by Christiansen, Book R967
 - (R3) = Record per, Certificate of Survey Book 1, Page 849
 - (R4) = Record per, Certificate of Survey Book 2, Page 47
 - (R5) = Record per, Certificate of Survey Book 2, Page 468
 - (R6) = Record per, Certificate of Survey Book 2, Page 503
 - = Portion of the Retraced Boundary
 - = Graphical Boundary Line
 - = Set 9/8" tall "T" post, painted top blue & attached FWP Boundary Decal

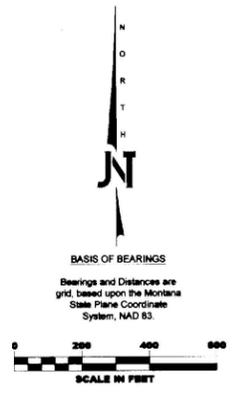

SHEET 2 OF 2

1/4	SEC.	T.	R.
	9	7N	2E
	19	7N	2E
	34	8N	2E

J-T ENGINEERS, LLC
1083 HELENA AVE.
HELENA, MT 59601
(406) 448-1306
J-TENGINEERS.COM

County: BROADWATER P.M., M. Date: 1/9/2020

P. Valle	2/2020				
DRAWN BY:	DATE:	REVISED BY:	DATE:	APPROVED BY:	DATE:
CHECKED BY:	DATE:	APPROVED BY:	DATE:	APPROVED BY:	DATE:



**Montana Fish,
Wildlife & Parks**

**Survey
Canyon Ferry WMA**

SHEET: 4 of 5

