



# MONTANA FISH, WILDLIFE & PARKS

## ADDENDUM NO. 1

---

**TO:** ALL BIDDERS OF RECORD

**PROJECT:** Freezout Lake water control Structures

**FWP PROJECT #:** 7215405

**DATE:** June 11, 2026

**FROM:** Kevin Harrington, Project Manager

---

---

**Acknowledge receipt of this addendum by inserting its number and date in the Proposal Form and on the Bid Envelope. Failure to do so may subject bidder to disqualification.**

This Addendum forms a part of the Contract Documents. Bidders for the above listed project are hereby notified that the following changes have been made to the bid documents:

### 1.0

**Add new sheet 7 to plan. This sheet includes additional headwall detail including the footing for the headwall.**

2.0

**ADD: Revised proposal sheet along with Item 7 seen below to special provisions Section 24 Measure and Pay.**

**Item 7: Rip Rap**

- **General:** This bid item shall include the costs associated with providing and installing riprap along the earthen pier constructed with this project. Riprap to follow table below form MDT Standard and Supplemental specifications latest version.
- **Work Included:** Item shall cover the material, delivery, and placement, of the riprap along the headwall..
- **Measurement:** Measurement shall be compacted in place cubic yards (CY).
- **Payment:** Payment shall be compacted in place cubic yards (CY).

**TABLE 701-22  
SIZE REQUIREMENTS· BANK PROTECTION**

Type	1	2	3	4
Nominal thickness	24-inch (610 mm)	18-inch (455 mm)	12-inch (305 mm)	Coarse gravel
Overall thickness including bedding	30-inch (760 mm)	24-inch (610 mm)	18-inch (455 mm)	As specified in the contract
Largest rock	¼ cubic yd.	¼ cubic yd	1 cubic ft.	¼ cubic ft.

---

---


**END OF ADDENDUM NO. 1**

**GENERAL NOTES:**

1. NOTIFY ALL UTILITY COMPANIES IN WRITING AND BE RESPONSIBLE FOR SECURING THE EXACT LOCATION OF ALL EXISTING UTILITIES BEFORE BEGINNING EXCAVATION.
2. UNLESS SPECIFICALLY IDENTIFIED OTHERWISE ON THE PLAN SHEETS, ALL POWER, TELEPHONE AND OTHER UTILITY POLES OR GUY WIRES WHICH INTERFERE WITH THE CONSTRUCTION SHALL BE REMOVED OR RELOCATED BY THE UTILITY COMPANY OR TEMPORARY POWER POLE SHORING SHALL BE INSTALLED BY THE CONTRACTOR DURING CONSTRUCTION. CONTRACTOR TO COORDINATE WITH UTILITY COMPANY PRIOR TO CONSTRUCTION.
3. OBTAIN ALL NECESSARY PERMITS UNLESS OTHERWISE IDENTIFIED IN THE SPECIFICATIONS.
4. REMOVE AND REINSTALL ANY OBSTACLE (FENCES, LANDSCAPE FEATURES, RECREATIONAL EQUIPMENT, PARKING BLOCKS, ETC.) THAT INTERFERE WITH CONSTRUCTION UPON APPROVAL OF PROJECT ENGINEER UNLESS OTHERWISE NOTED ON PLANS.
5. ALL CONSTRUCTION SHALL CONFORM TO MPWSS (LATEST EDITION), AND MODIFICATIONS TO MPWSS DESCRIBED IN THE SPECIFICATIONS.
6. PROVIDE ALL TRAFFIC CONTROL IN ACCORDANCE WITH CURRENT M.U.T.C.D. AND AMERICANS WITH DISABILITIES ACT (ADA) STANDARDS AND CONTRACT REQUIREMENTS.
7. VERIFY CLASS AND DIAMETER OF EXISTING PIPES FOR CONNECTIONS.
8. FISH, WILDLIFE, AND PARKS OFFICE SHALL BE NOTIFIED A MINIMUM OF 48 HOURS PRIOR TO BEGINNING ANY WORK.
9. PROTECT ALL EXISTING SURVEY MONUMENTATION UNLESS OTHERWISE NOTED ON PLANS. IT IS THE CONTRACTOR'S RESPONSIBILITY TO REPLACE ANY DISTURBED MONUMENTATION.
10. ALL CULVERTS AND DRAINAGE DITCHES AFFECTED BY CONSTRUCTION SHALL BE RESTORED TO ORIGINAL CONDITION.
11. EXCESS EXCAVATED MATERIAL INCLUDING PIPE, STUMPS, ROOTS AND ANY OTHER ITEMS THE OWNER DOES NOT REQUEST TO SALVAGE SHALL BECOME CONTRACTOR'S PROPERTY AND SHALL BE REMOVED FROM THE SITE AND DISPOSED OF PROPERLY, INCIDENTAL TO THE CONTRACT.
12. CONTRACTOR SHALL PROCURE AND COORDINATE STORAGE AND SPOIL PILE SITES INCIDENTAL TO THE CONTRACT. SUBMIT PROPOSED SITE INFORMATION TO THE ENGINEER AND THE OWNER. ALL STOCKPILE MUST BE CONTAINED WITH SILT FENCE.
13. ALL TEMPORARY EROSION AND SEDIMENT CONTROL DEVICES SHALL BE IN PLACE PRIOR TO BEGINNING CONSTRUCTION. THE TEMPORARY EROSION AND SEDIMENT CONTROL DEVICES SHALL BE INSTALLED, MONITORED, AND MAINTAINED BY THE CONTRACTOR UNTIL FINAL VEGETATIVE COVERAGE HAS BEEN ESTABLISHED AND ACCEPTED BY THE OWNER.
14. REPAIR/REPLACE ANY UTILITY (SEWER, STORM DRAIN, GAS, TELEPHONE, ETC.) DAMAGED BY CONSTRUCTION UNLESS OTHERWISE NOTED ON PLANS. REPAIR/REPLACE SHALL BE IN ACCORDANCE WITH ALL FEDERAL, STATE, AND LOCAL CODES AND AFFECTED UTILITY COMPANY STANDARDS. PAYMENT SHALL BE INCIDENTAL TO OTHER WORK.
15. CONTRACTOR IS RESPONSIBLE TO REMAIN WITHIN THE CONSTRUCTION LIMITS AND FOR RESTORATION OF DISTURBED AREAS IN ACCORDANCE WITH THE PLANS AND SPECIFICATIONS.
16. ALL DISTURBED AREAS TO BE RECLAIMED AND RESEDED WITH A NATIVE SEED MIX AFTER CONSTRUCTION. CONTRACTOR TO SALVAGE TOPSOIL FROM EXCAVATED AREAS AND REUSE IF POSSIBLE ON TOP OF COMPACTED BACKFILL AREAS.
17. IT IS THE CONTRACTOR'S RESPONSIBILITY TO MANAGE ACTIVE STORMWATER RUNOFF DURING THE CONSTRUCTION PERIOD. CONTRACTOR TO DEVELOP A PLAN TO BE REVIEWED AS A SUBMITTAL BEFORE CONSTRUCTION BEGINS.


**PROJECT CONTROL:**

PN	Easting	Northing	Point Elevation	Name
2	1337532.7337'	1268797.2917'	3728.33'	cp 2
37	1337664.3389'	1267506.2117'	3726.09'	cp 3
38	1337773.8417'	1270654.9651'	3727.18'	cp 4
40	1336598.5890'	1266434.9510'	3727.97'	cp 1
41	1344578.3600'	1255636.0200'	3775.66'	cp 5
100	1344658.0906'	1255568.1172'	3775.33'	cp 6
101	1344675.3887'	1255605.8697'	3776.50'	cp 7

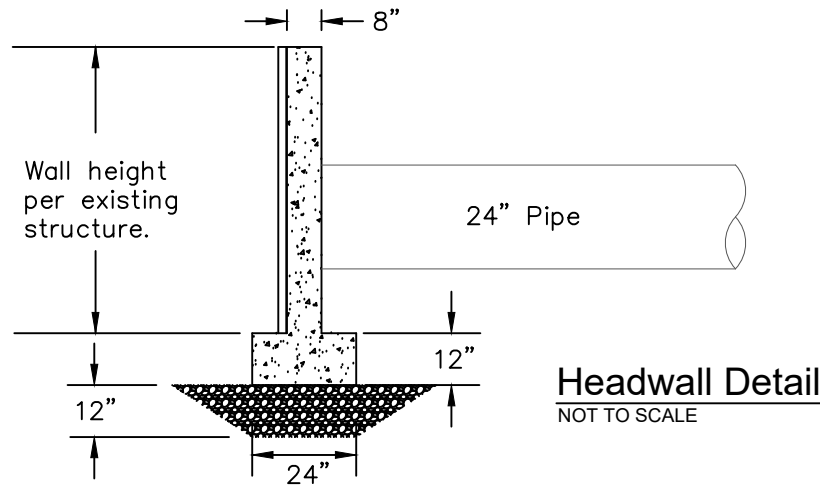


**Water Control Structure**  
NOT TO SCALE - ISOMETRIC VIEW

**GRADE A36 STEEL**

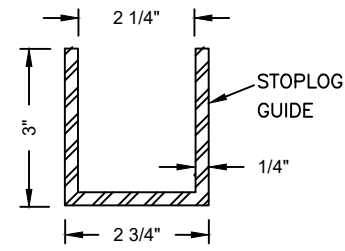


**Stoplog Guide Detail**  
NOT TO SCALE

**GRADE A36 STEEL**

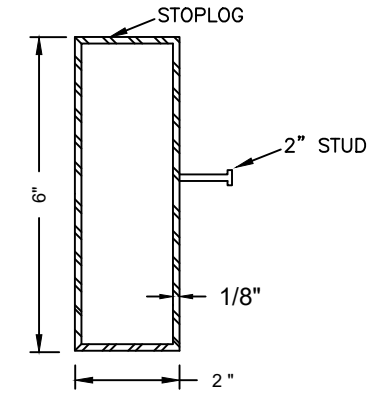

**Stoplog Detail**  
NOT TO SCALE

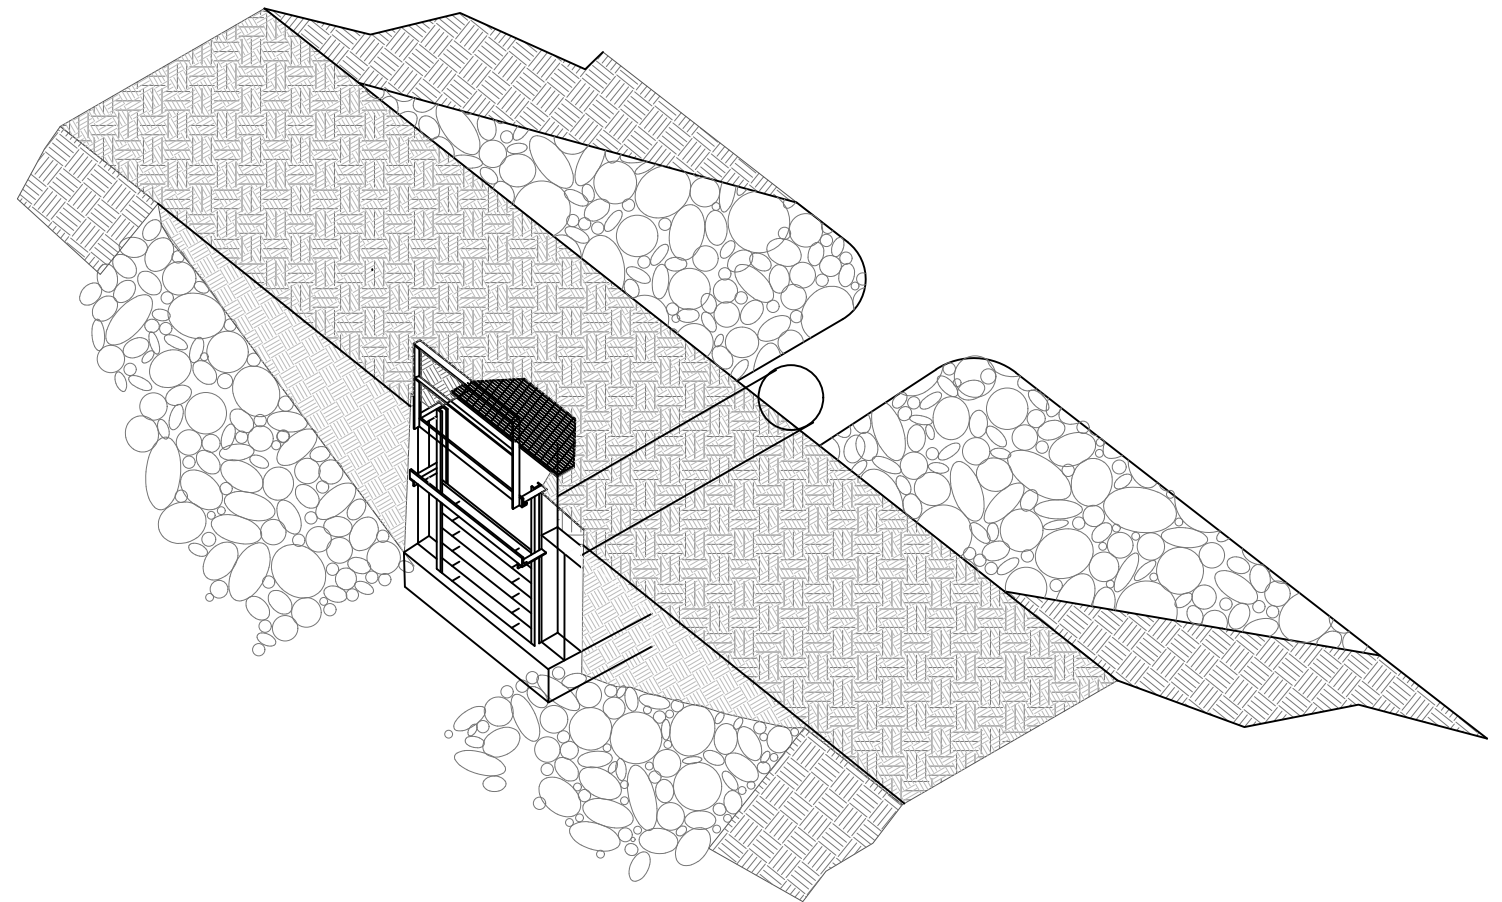

**DETAIL SHEET**

Kevin Harrington 8-21-24  
DRAWN BY: DATE:

Joey Renenger PE  
APPROVED BY: DATE:

APPROVED BY: DATE:



**MONTANA FISH,  
WILDLIFE & PARKS**

**Freezout Lake WMA Water Control Structures  
DETAILS**

SHEET: 7 of 7

**PROPOSAL**

Montana Fish, Wildlife & Parks  
Design & Construction  
P.O. Box 200701  
1522 Ninth Avenue  
Helena, MT 59620-0701

Project Name: **Freezout Lake WMA Water Control Structures**  
FWP Project #: **7215405**

---

The undersigned, having familiarized themselves with the conditions of the work and the contract documents as prepared by **Kevin Harrington, Construction Project Manager**, 1522 9<sup>th</sup> Avenue, Helena MT 59601, 406-841-4002, agrees to furnish all labor, materials, equipment, and services necessary to complete all general construction work, as bid herein, for a project entitled **Freezout Lake WMA Water Control Structures** in accordance with the Contract Documents including all Addenda. The bidder agrees to perform all the work described below at the price shown as follows:

**Reminder to Contractors: All Unit Prices must be filled in on the Bid Form for a valid bid (18-2-303 MCA).**

**Base Bid:**

Item #	Description	Estimated Quantity	Unit	Unit Price	Amount
1	Mobilization Insurance and Bonding	1	LS		
2	Construct Temporary Berm/Dewatering	6	EA		
3	Remove Existing structures and existing HDPE and Corrugated metal pipe	3	EA		
4	Install New Headwall w/ Stoplogs	3	EA		
5	Install New 24" HDPE	210	LF		
6	Revegetation	1	LS		
7	Type 3 Rip rap	50	CY		
Total: \$				_____	

**BASE BID:** \_\_\_\_\_ and \_\_\_\_\_/Dollars (\$\_\_\_\_\_)

And certifies that they are a duly and regularly licensed contractor registered with the  
Montana Department of Labor and Industry:

FIRM NAME: \_\_\_\_\_

BUSINESS ADDRESS: \_\_\_\_\_

TELEPHONE #: \_\_\_\_\_

FAX #: \_\_\_\_\_

EMAIL ADDRESS: \_\_\_\_\_

BY: \_\_\_\_\_

REGISTRATION #: \_\_\_\_\_

DATE: \_\_\_\_\_

**This bidder acknowledges receipt of the following addenda:**

ADDENDUM NO. \_\_\_\_\_

DATED: \_\_\_\_\_

ADDENDUM NO. \_\_\_\_\_

DATED: \_\_\_\_\_

ADDENDUM NO. \_\_\_\_\_

DATED: \_\_\_\_\_