













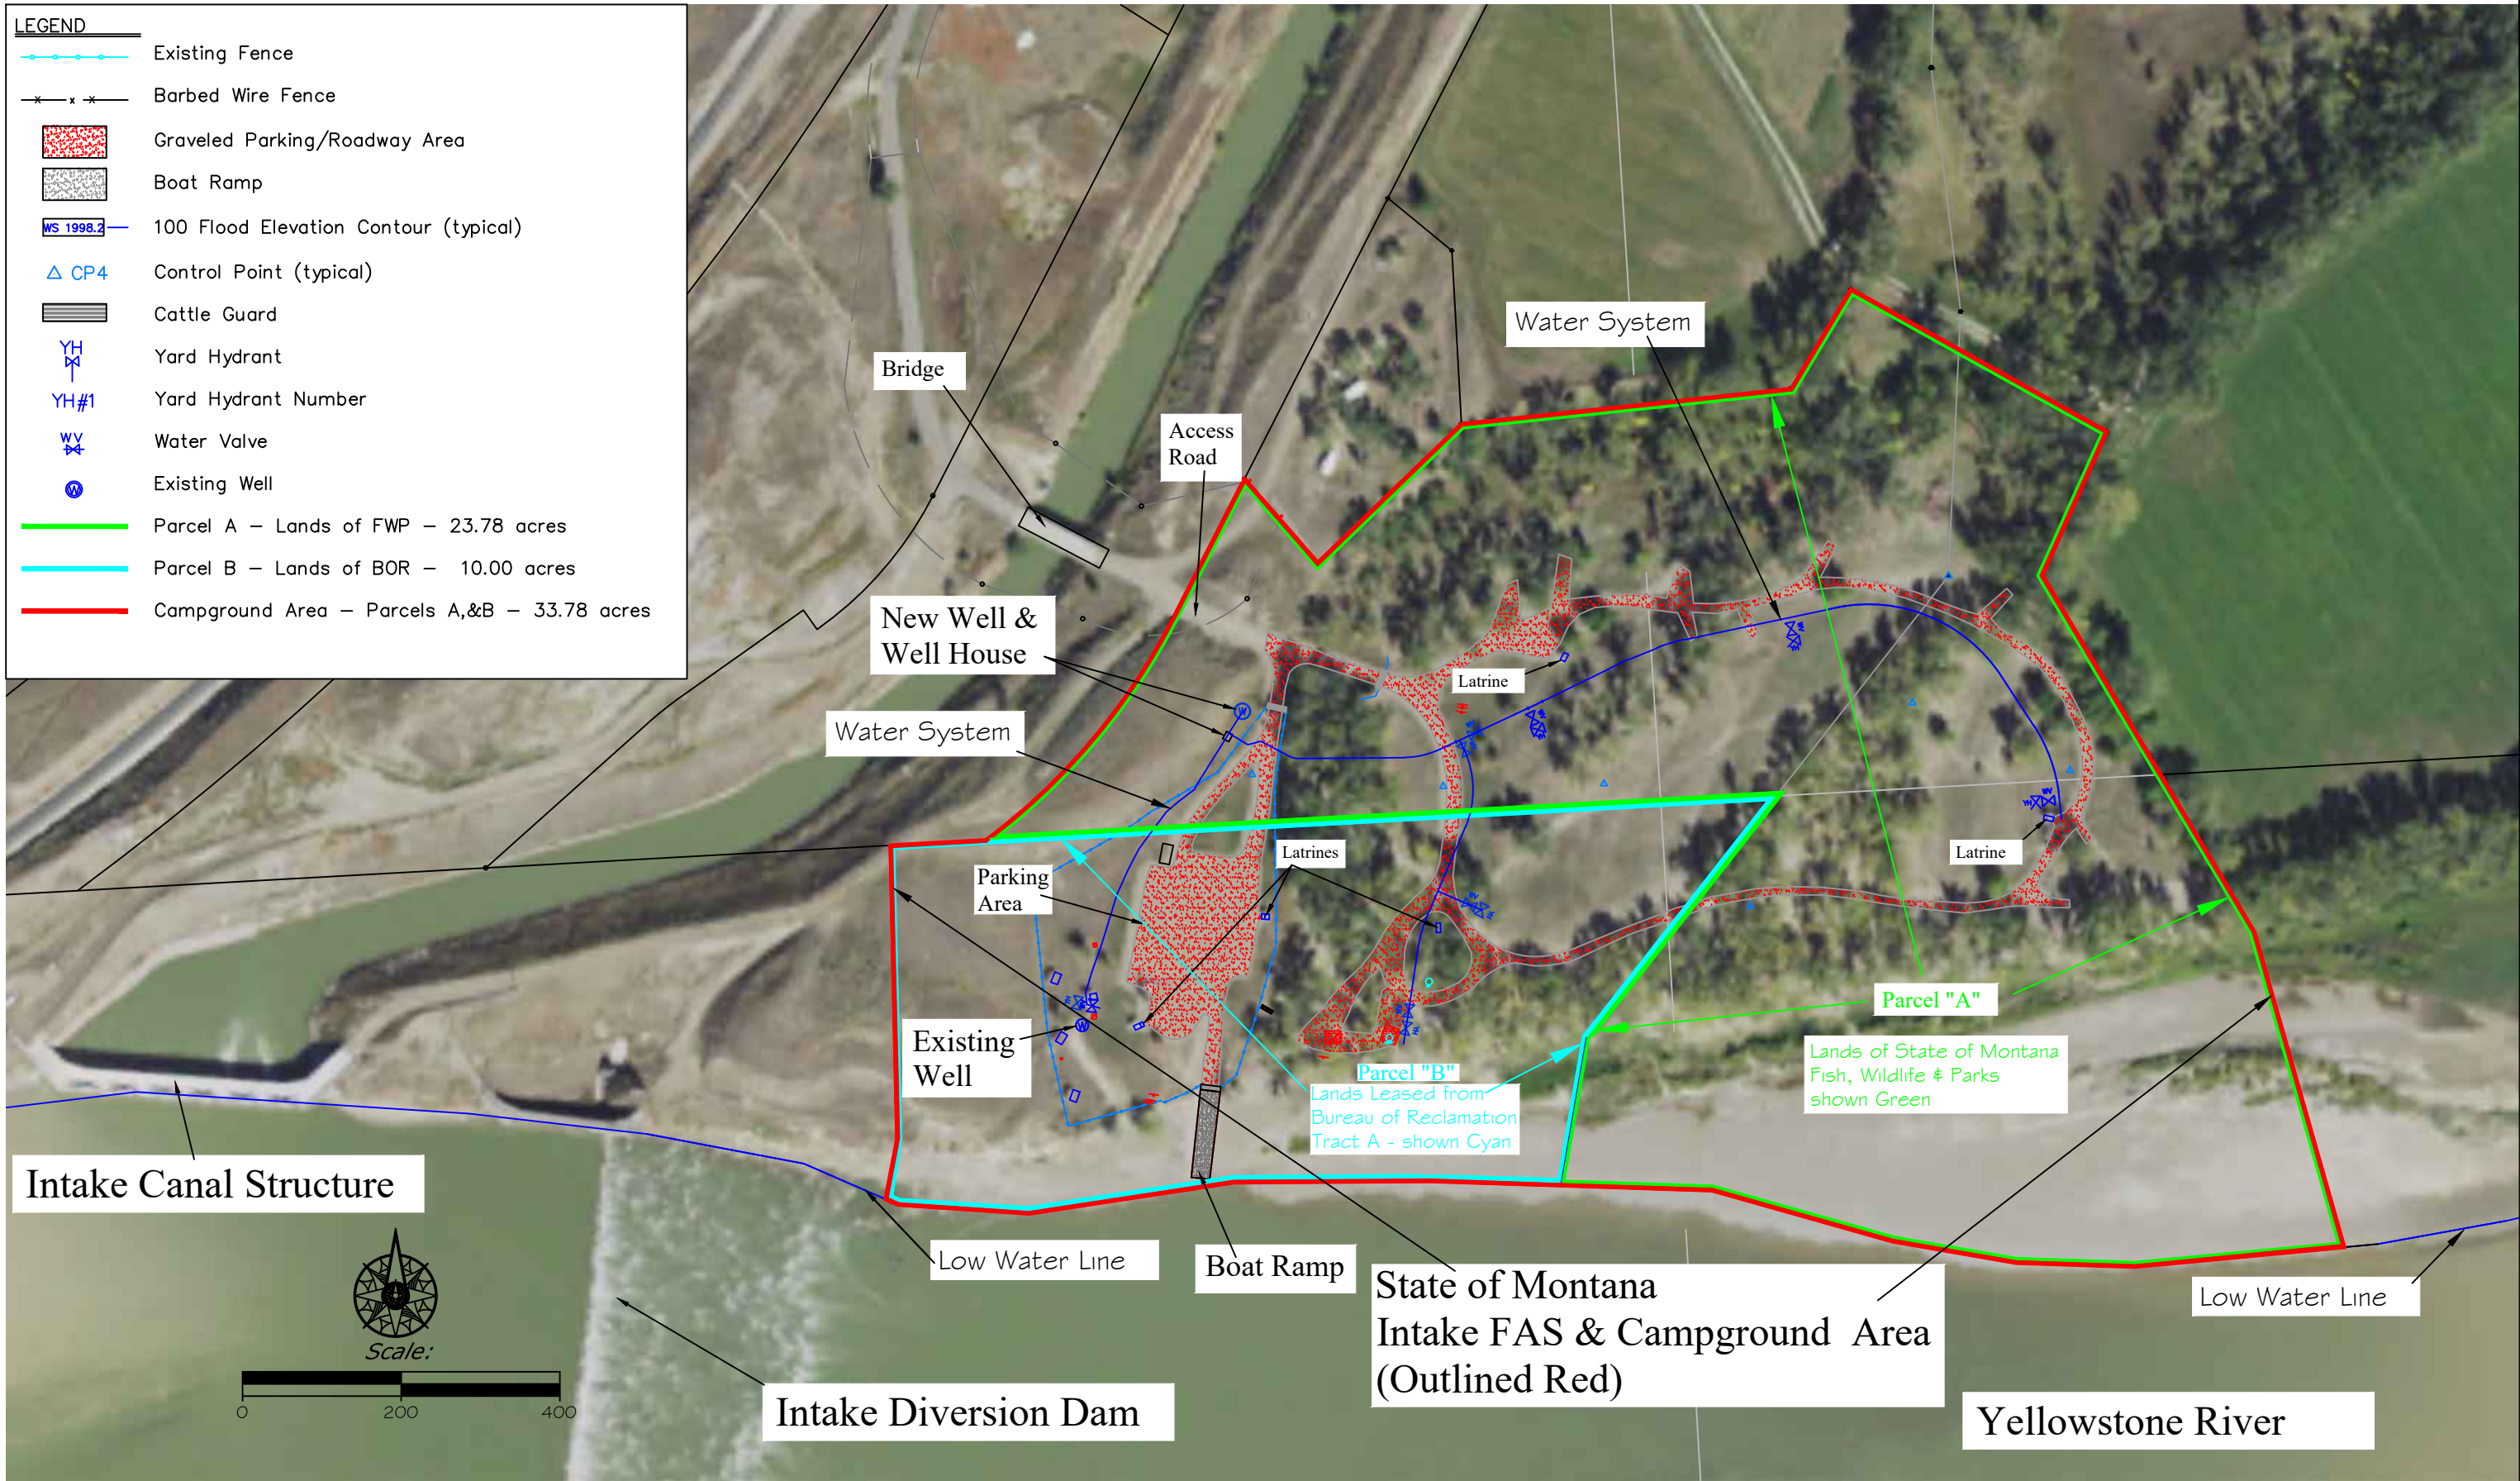


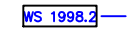- LEGEND**
-  Existing Fence
 -  Barbed Wire Fence
 -  Graveled Parking/Roadway Area
 -  Boat Ramp
 -  100 Flood Elevation Contour (typical)
 -  Control Point (typical)
 -  Cattle Guard
 -  Yard Hydrant
 -  Yard Hydrant Number
 -  Water Valve
 -  Existing Well
 -  Parcel A - Lands of FWP - 23.78 acres
 -  Parcel B - Lands of BOR - 10.00 acres
 -  Campground Area - Parcels A,&B - 33.78 acres



?	?
DRAWN BY:	DATE:
?	?
CHECKED BY:	DATE:

?	?
REVISED BY:	DATE:
?	?
APPROVED BY:	DATE:

?	?
APPROVED BY:	DATE:
?	?
APPROVED BY:	DATE:




**Montana Fish,
Wildlife & Parks**

Intake Fishing Access Site & Campground Area
Intake FAS - Land Ownership Layouts of Parcels A,B & C

Legend

- ◇ Angle Point - nothing set
- 3-1/2 Brass Cap - BLM Monument
- 2" Aluminum Cap Monument per COS 954-A
- ▶ 3-1/4" Aluminum Cap - Quarter Corner per COS 954-A
- * Point on Line (P.O.L.)

Note: Bearings marked with a beta (β) are to be measured perpendicular to the center line of the Yellowstone River.

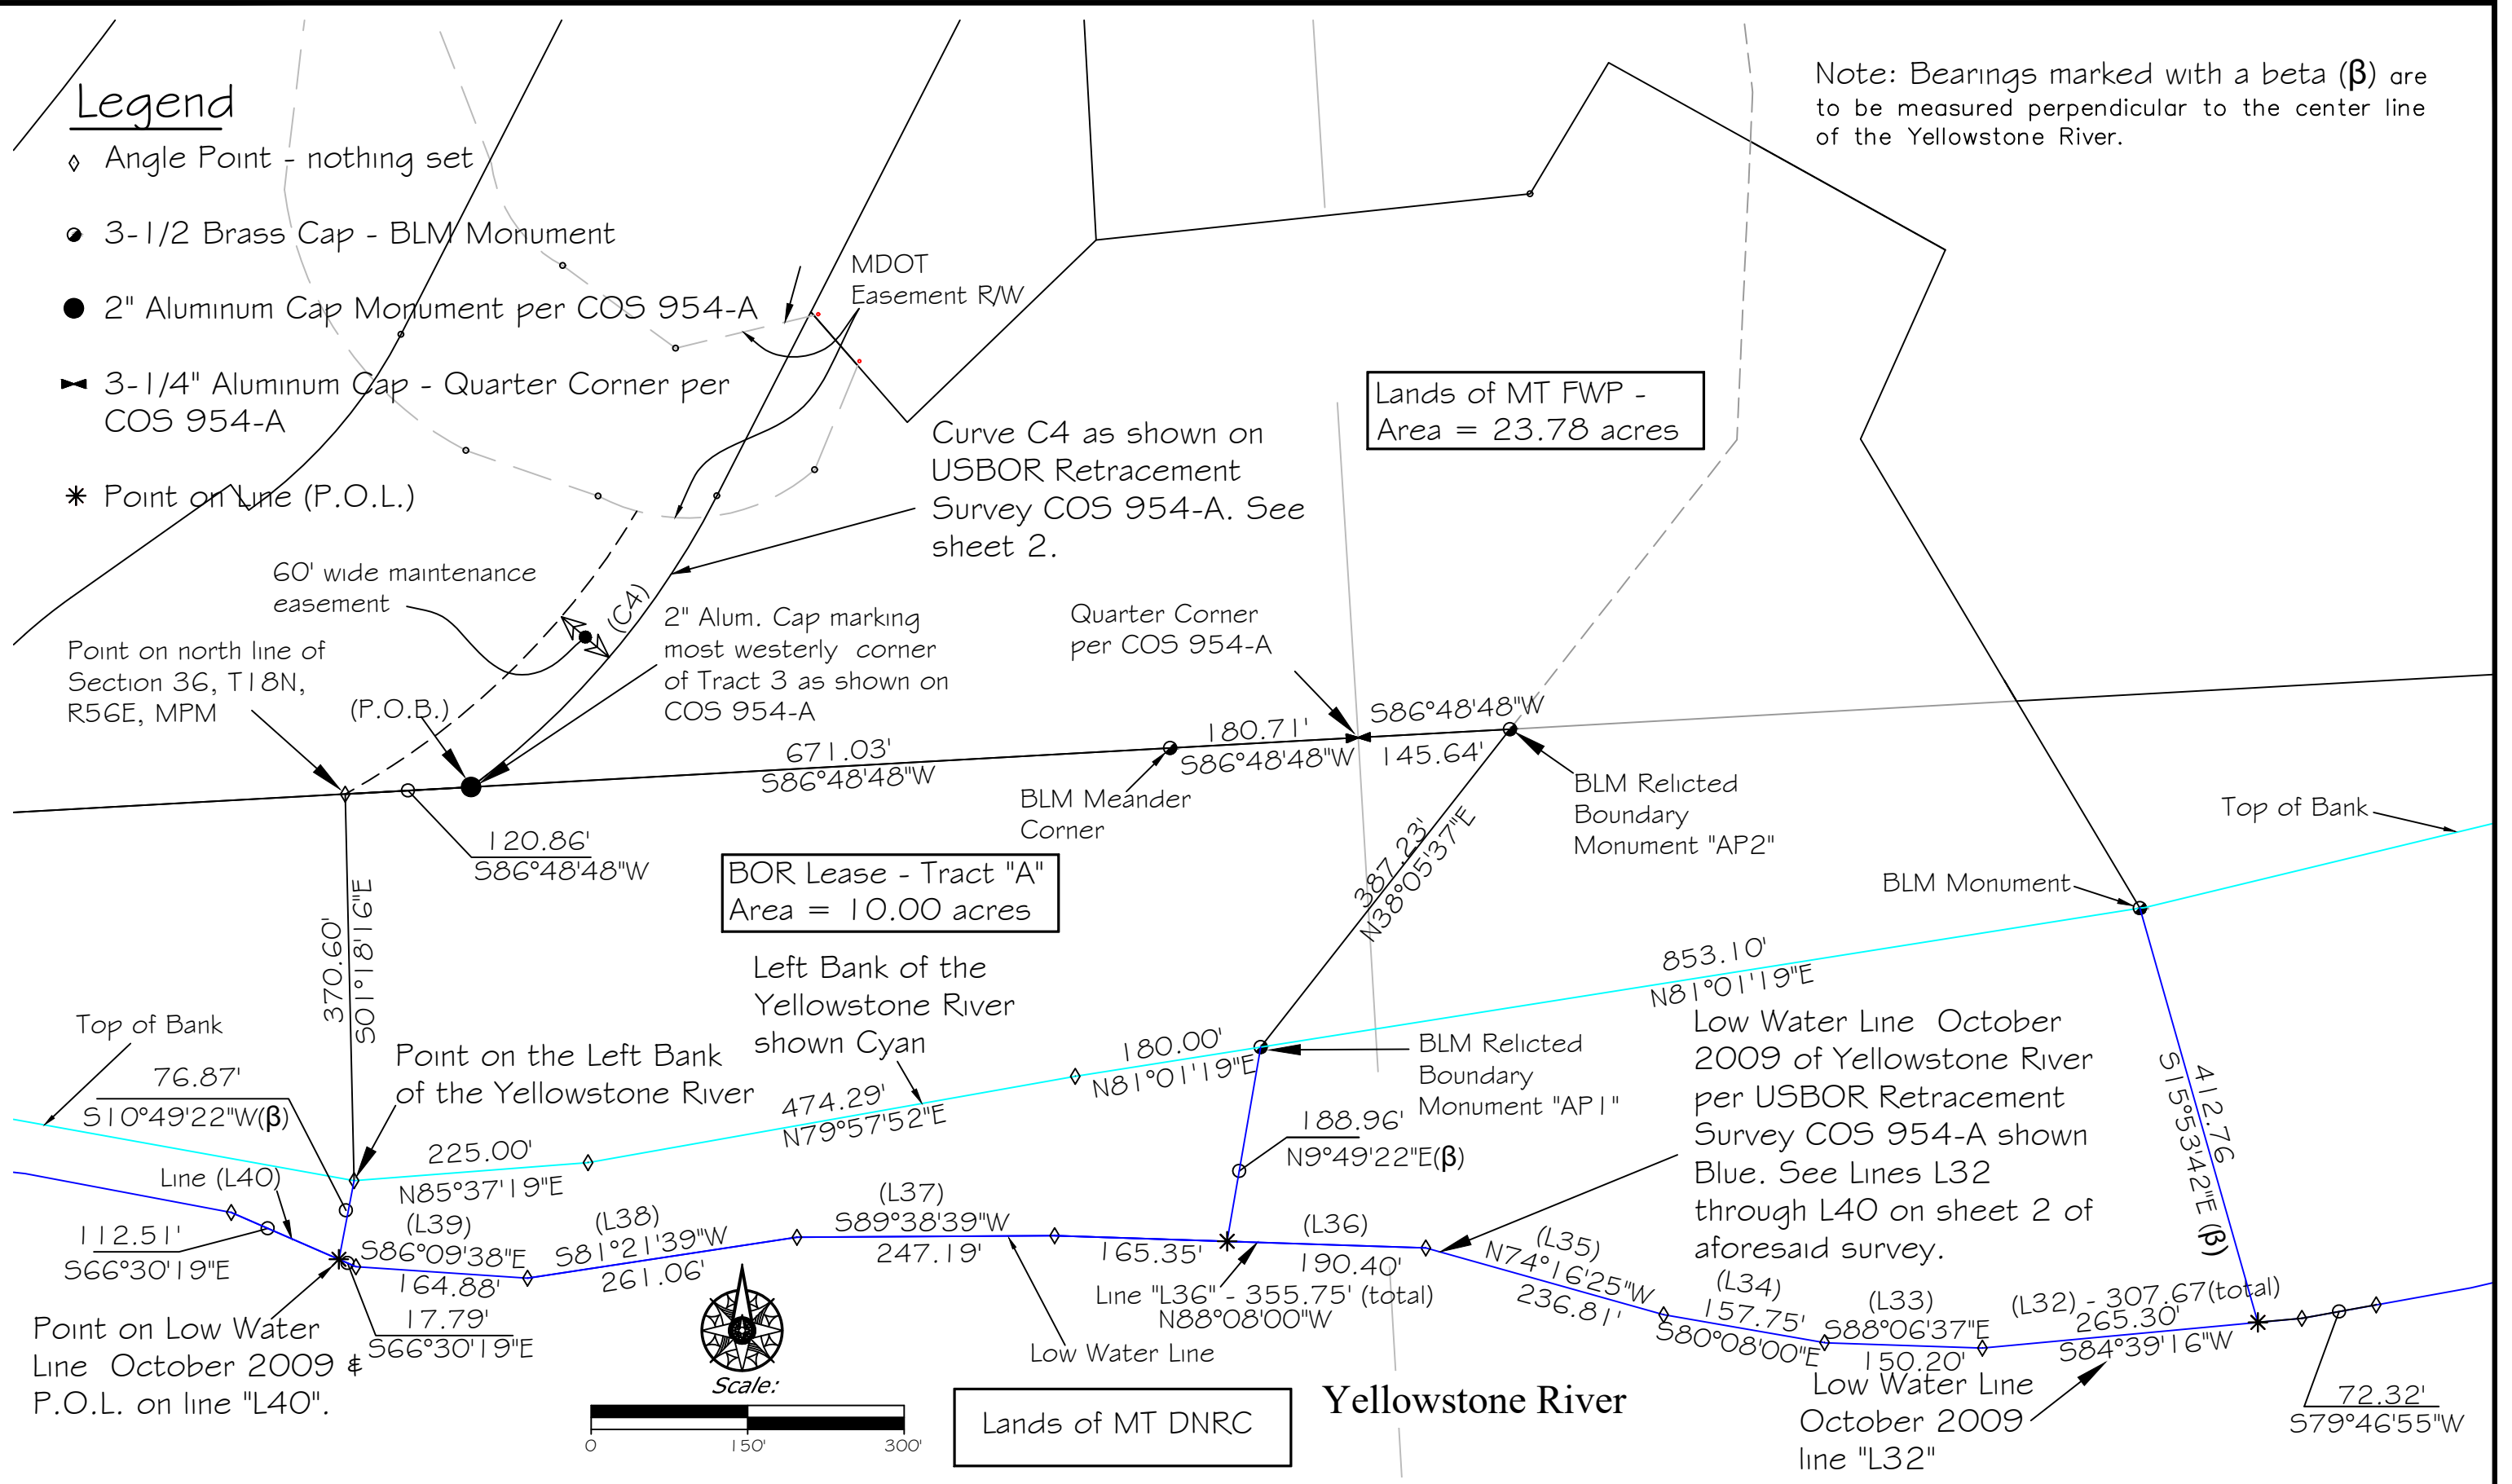

?	?	?	?
DRAWN BY:	DATE:	REVISED BY:	DATE:
?	?	?	?
CHECKED BY:	DATE:	APPROVED BY:	DATE:



Intake Fishing Access Site & Campground Area Intake FAS - Survey Plat of US BOR Lease - Tract A

Yellowstone River

Lower water line of the
Yellowstone River as
Surveyed October 2009
per COS 954 - A. See
COS for bearings &
distances of courses.

Low Water Line

"Turtle Island"
Tract 14 per COS 954 - A

BOR Lease - Tract "B"
Area = 444.528 acres

"Joe's Island"
Tract 13 per COS 954 - A

Section 36

Center line of the Relict
Dry Channel of the
Yellowstone River as
Surveyed October 2009
per COS 954 - A



Scale:



?
DRAWN BY: DATE: ?
?
CHECKED BY: DATE: ?

REVISED BY: DATE: ?
APPROVED BY: DATE: ?

APPROVED BY: DATE: ?
APPROVED BY: DATE: ?



**Montana Fish,
Wildlife & Parks**

Intake Fishing Access Site & Campground Area
Intake FAS - Survey Plat of US BOR Lease - Tract B

SHEET: 3
of 3